


THE INFORMATION CONTAINED IN THIS DRAWING IS THE SOLE PROPERTY OF L-COM, INC. ANY REPRODUCTION IN PART OR WHOLE WITHOUT THE WRITTEN PERMISSION OF L-COM, INC. IS PROHIBITED.

| REVISIONS | | | |
|-----------|---|----------|-------------|
| REV | DESCRIPTION | DATE | APPROVED |
| A | INITIAL RELEASE | 04/28/17 | J.LABOY |
| B | ECN 8743: CHANGE PACKAGING SPEC FROM PKG-00012 TO PS-0031 | 05/01/17 | J.LABOY |
| C | ECN 9062: REVISED 3D MODEL, ADDED PANEL CUTOUT | 2/1/18 | D.FRISIELLO |

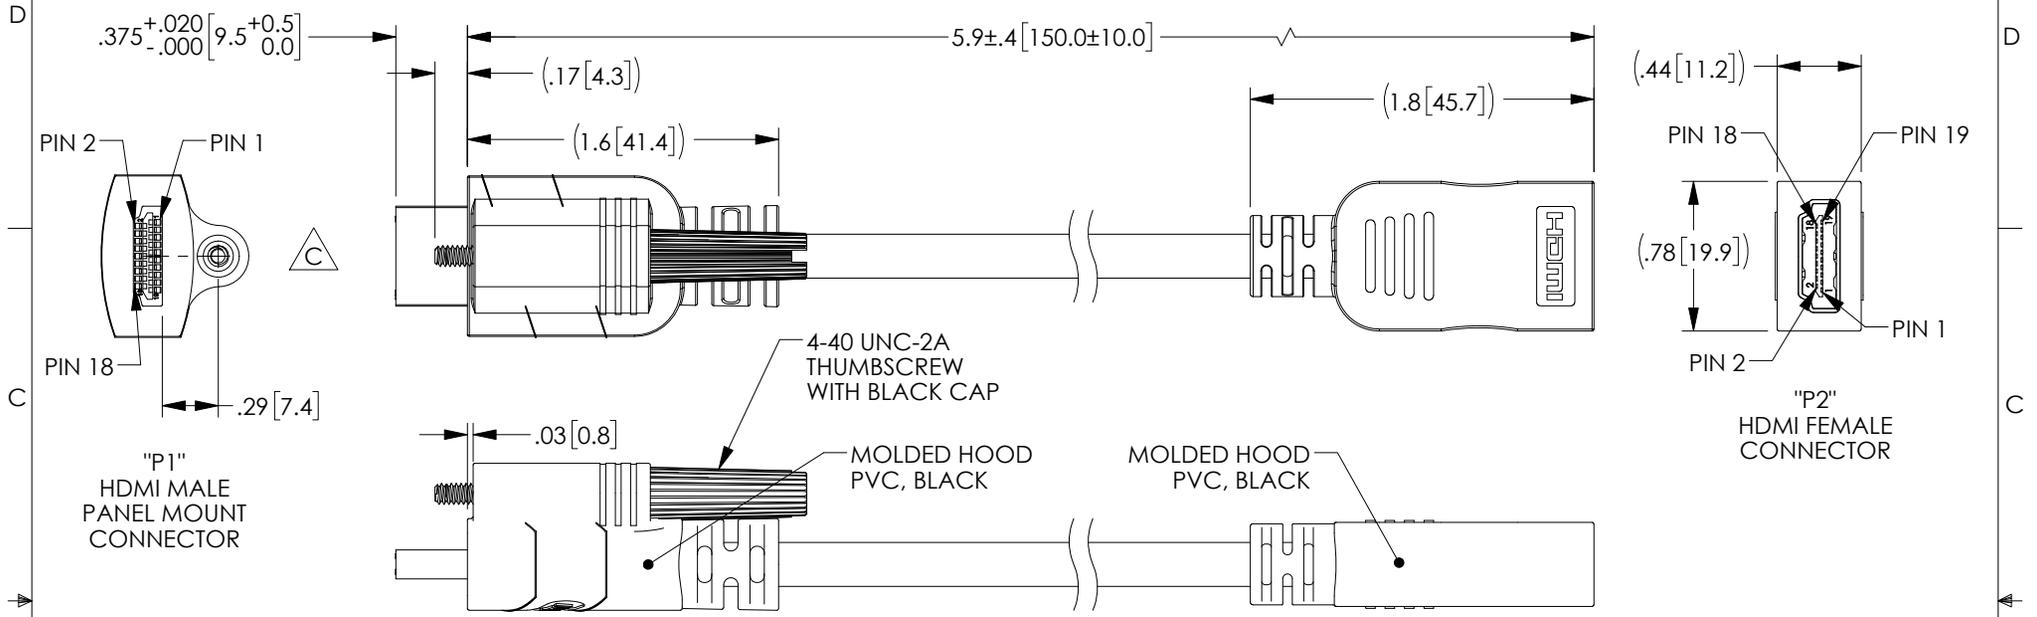


| P1 | P2 | SIGNAL NAME |
|-------|-------|--------------------|
| 1 | 1 | TMDS Data2+ |
| 3 | 3 | TMDS Data2- |
| 5 | 5 | TMDS Data2 SHIELD |
| 4 | 4 | TMDS Data1+ |
| 6 | 6 | TMDS Data1- |
| 2 | 2 | TMDS Data1 SHIELD |
| 7 | 7 | TMDS Data0+ |
| 9 | 9 | TMDS Data0- |
| 11 | 11 | TMDS Data0 SHIELD |
| 10 | 10 | TMDS CLOCK+ |
| 12 | 12 | TMDS CLOCK- |
| 8 | 8 | TMDS CLOCK- SHIELD |
| 13 | 13 | CEC |
| 14 | 14 | UTILITY |
| 19 | 19 | HOT PLUG DETECT |
| 17 | 17 | DDC/CED GROUND |
| 15 | 15 | SCL |
| 16 | 16 | SDA |
| 18 | 18 | +5V POWER |
| SHELL | SHELL | DRAIN |

NOTES:

- CABLE: (5) TWISTED PAIR, 30AWG INDIVIDUALLY SHIELDED (4) 30AWG STRANDED COPPER CONDUCTORS WITH OVERALL ALUM/POLY FOIL SHIELD AND DRAIN WIRE PLUS BRAIDED COPPER SHIELD
JACKET: PVC, BLACK, OD 6.0 ± 0.20mm [.236]
HIGH SPEED HDMI CABLE W/ ETHERNET, UL LISTED
- CONNECTORS:
HDMI A/M, CONTACT: GOLD PLATED
HDMI A/F, CONTACT: GOLD PLATED
- ELECTRICAL TEST:
(1)- 100% OPEN SHORT & MISS WIRE TEST
(2)- INSULATION: DC 300V/0.01s 10M OHM MIN.
(3)- CONDUCTOR RESISTANCE: 2 OHM

PACKAGING:
COMPONENT SHALL BE PACKAGED IN ACCORDANCE WITH L-COM SPEC PS-0031

REGULATORY COMPLIANCE:
CE 2011/65/EU (RoHS DIRECTIVE)

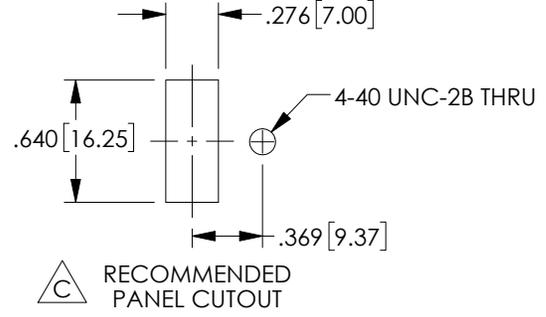

| | | | | | | |
|--|------------------------|--|----------------------------|------------------|--|--------------------------------|
| UNLESS OTHERWISE SPECIFIED, DIMENSIONS ARE IN INCHES [mm] OVERALL CABLE LENGTH TOLERANCE: ≤12 [305] = +1 [25] / -0 >12 [305] ≤60 [1524] = +2 [51] / -0 >60 [1524] ≤120 [3048] = +4 [102] / -0 >120 [3048] ≤300 [7620] = +6 [152] / -0 >300 [7620] = +5% / -0% ALL OTHER DIMENSIONAL TOLERANCES: .X = ± .2 [5.08] .XX = ± .02 [1.51] .XXX = ± .005 [1.13] | APPROVALS | DATE | | | 50 HIGH STREET NORTH ANDOVER, MA 01845 | |
| | DRAWN BY B.PUCHASKI | 04/19/17 | | | CATEGORY | AUDIO/VIDEO |
| | CHECKED BY B.ZHANG | 04/27/17 | APPROVED BY B.GATES | 04/21/17 | PRODUCT DESCRIPTION | HDMI A MALE W/LOCK TO A FEMALE |
| | PROJECTION | CONFIGURATION DETAILS OF UNDIMENSIONED FEATURES MAY VARY | COLOR VARIATIONS MAY OCCUR | SIZE A | FSCM NO. 43321 | DWG. NO. HDAMFLOC |
| SCALE: NONE | | | CAD FILE: HDAMFLOC.SLDDRW | | SHEET 1 OF 1 | |